


**NOTE:** The purpose of these drawings is to establish the principles of development only. These drawings have not been developed for Construction or Setting out. These drawings are subject to technical design input and Statutory Approval.

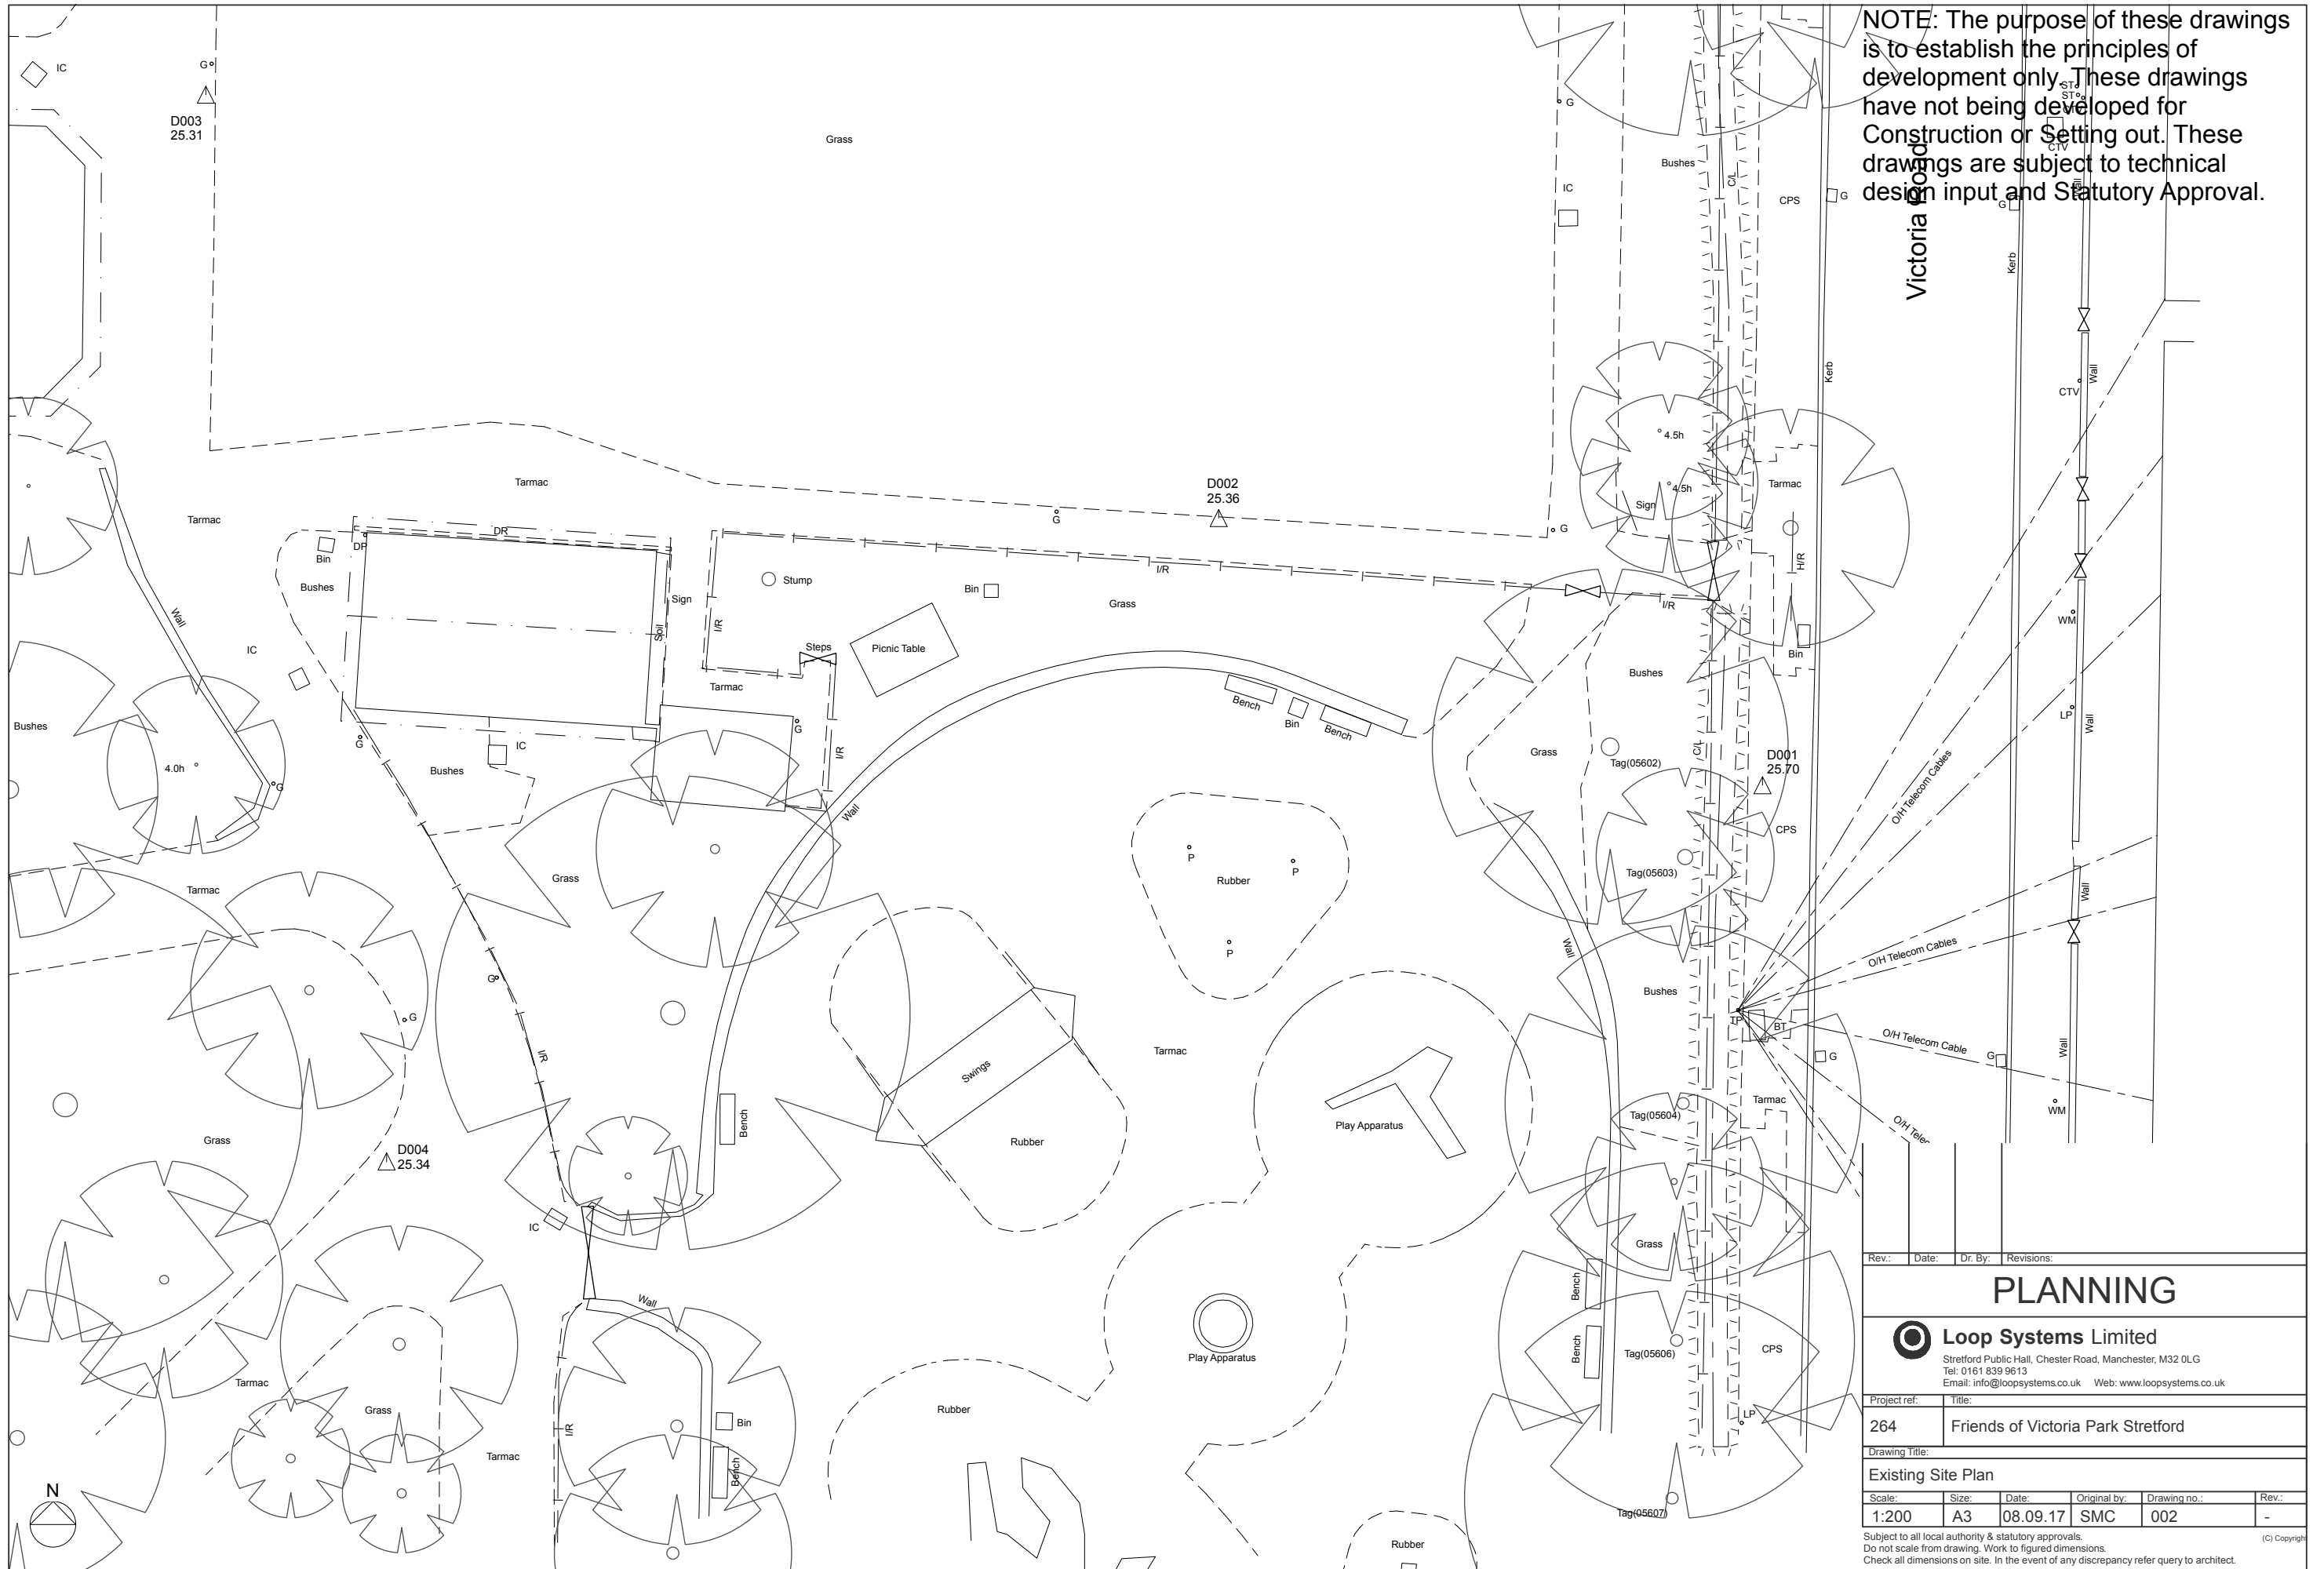

Victoria Park Stretford

Rev.:	Date:	Dr. By:	Revisions:		
<b>PLANNING</b>					
<b>Loop Systems Limited</b> Stretford Public Hall, Chester Road, Manchester, M32 0LG Tel: 0161 839 9613 Email: info@loopsystems.co.uk Web: www.loopsystems.co.uk					
Project ref:		Title:			
264		Friends of Victoria Park Stretford			
Drawing Title:					
Existing Site Plan					
Scale:	Size:	Date:	Original by:	Drawing no.:	Rev.:
1:200	A3	08.09.17	SMC	002	-
<small>Subject to all local authority &amp; statutory approvals.          Do not scale from drawing. Work to figured dimensions.          Check all dimensions on site. In the event of any discrepancy refer query to architect.</small>					

