



NOTE: The purpose of these drawings is to establish the principles of development only. These drawings have not being developed for Construction or Setting out. These drawings are subject to technical design input and Statutory Approval.

PV Array to roof

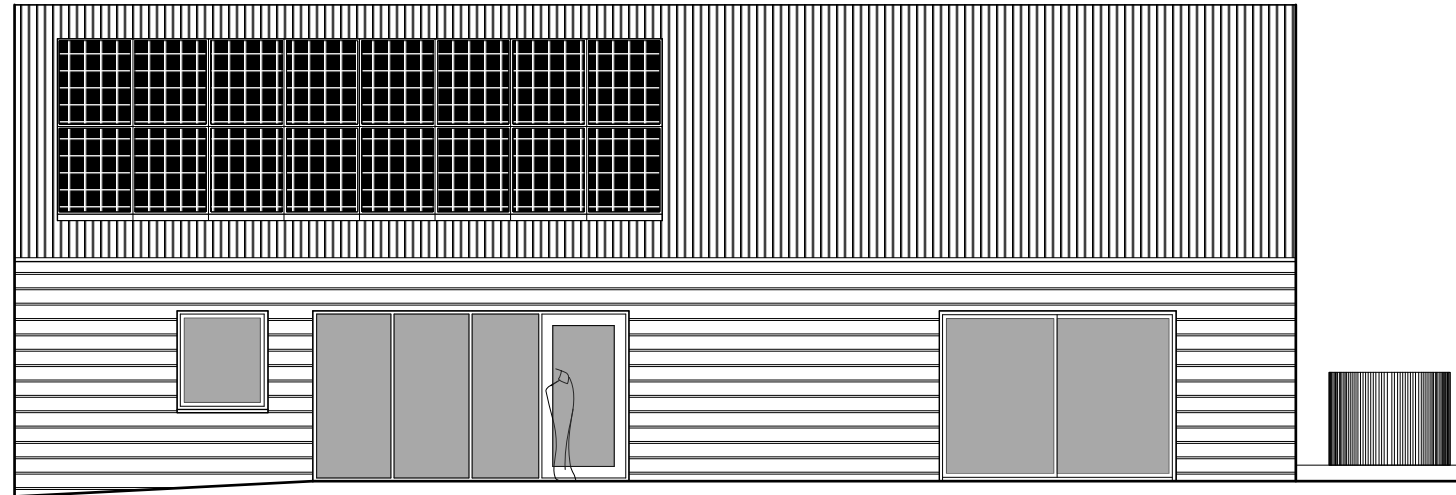


SOUTH-EAST ELEVATION

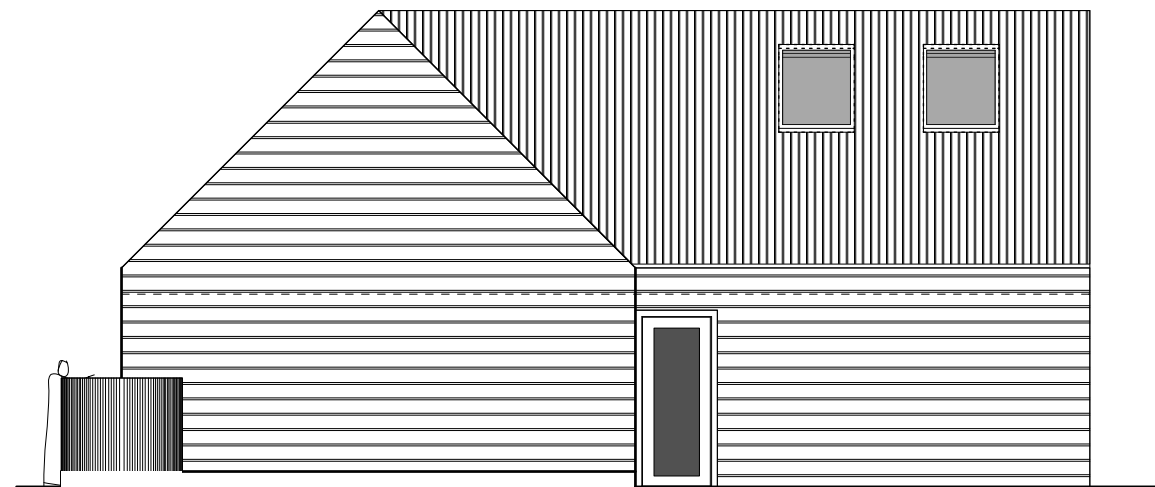

NORTH-EAST ELEVATION

PROPOSED MATERIALS:

- Profiled Sheet Roof
- Roof/Skylight Panels
- Cladding on frame to building
- Timber windows & doors
- Concealed security shutters/grilles
- Internal rainwater goods where possible

Rev.:	Date:	Dr. By:	Revisions:		
PLANNING					
 Loop Systems Limited Stretford Public Hall, Chester Road, Manchester, M32 0LG Tel: 0161 839 9613 Email: info@loopsystems.co.uk Web: www.loopsystems.co.uk					
Project ref:	Title:				
264	Friends of Victoria Park Stretford				
Drawing Title:					
Proposed Elevations Sheet 1					
Scale:	Size:	Date:	Original by:	Drawing no.:	Rev.:
1:100	A3	08.09.17	SMC	013	-
<small>Subject to all local authority & statutory approvals. Do not scale from drawing. Work to figured dimensions. Check all dimensions on site. In the event of any discrepancy refer query to architect.</small>					